

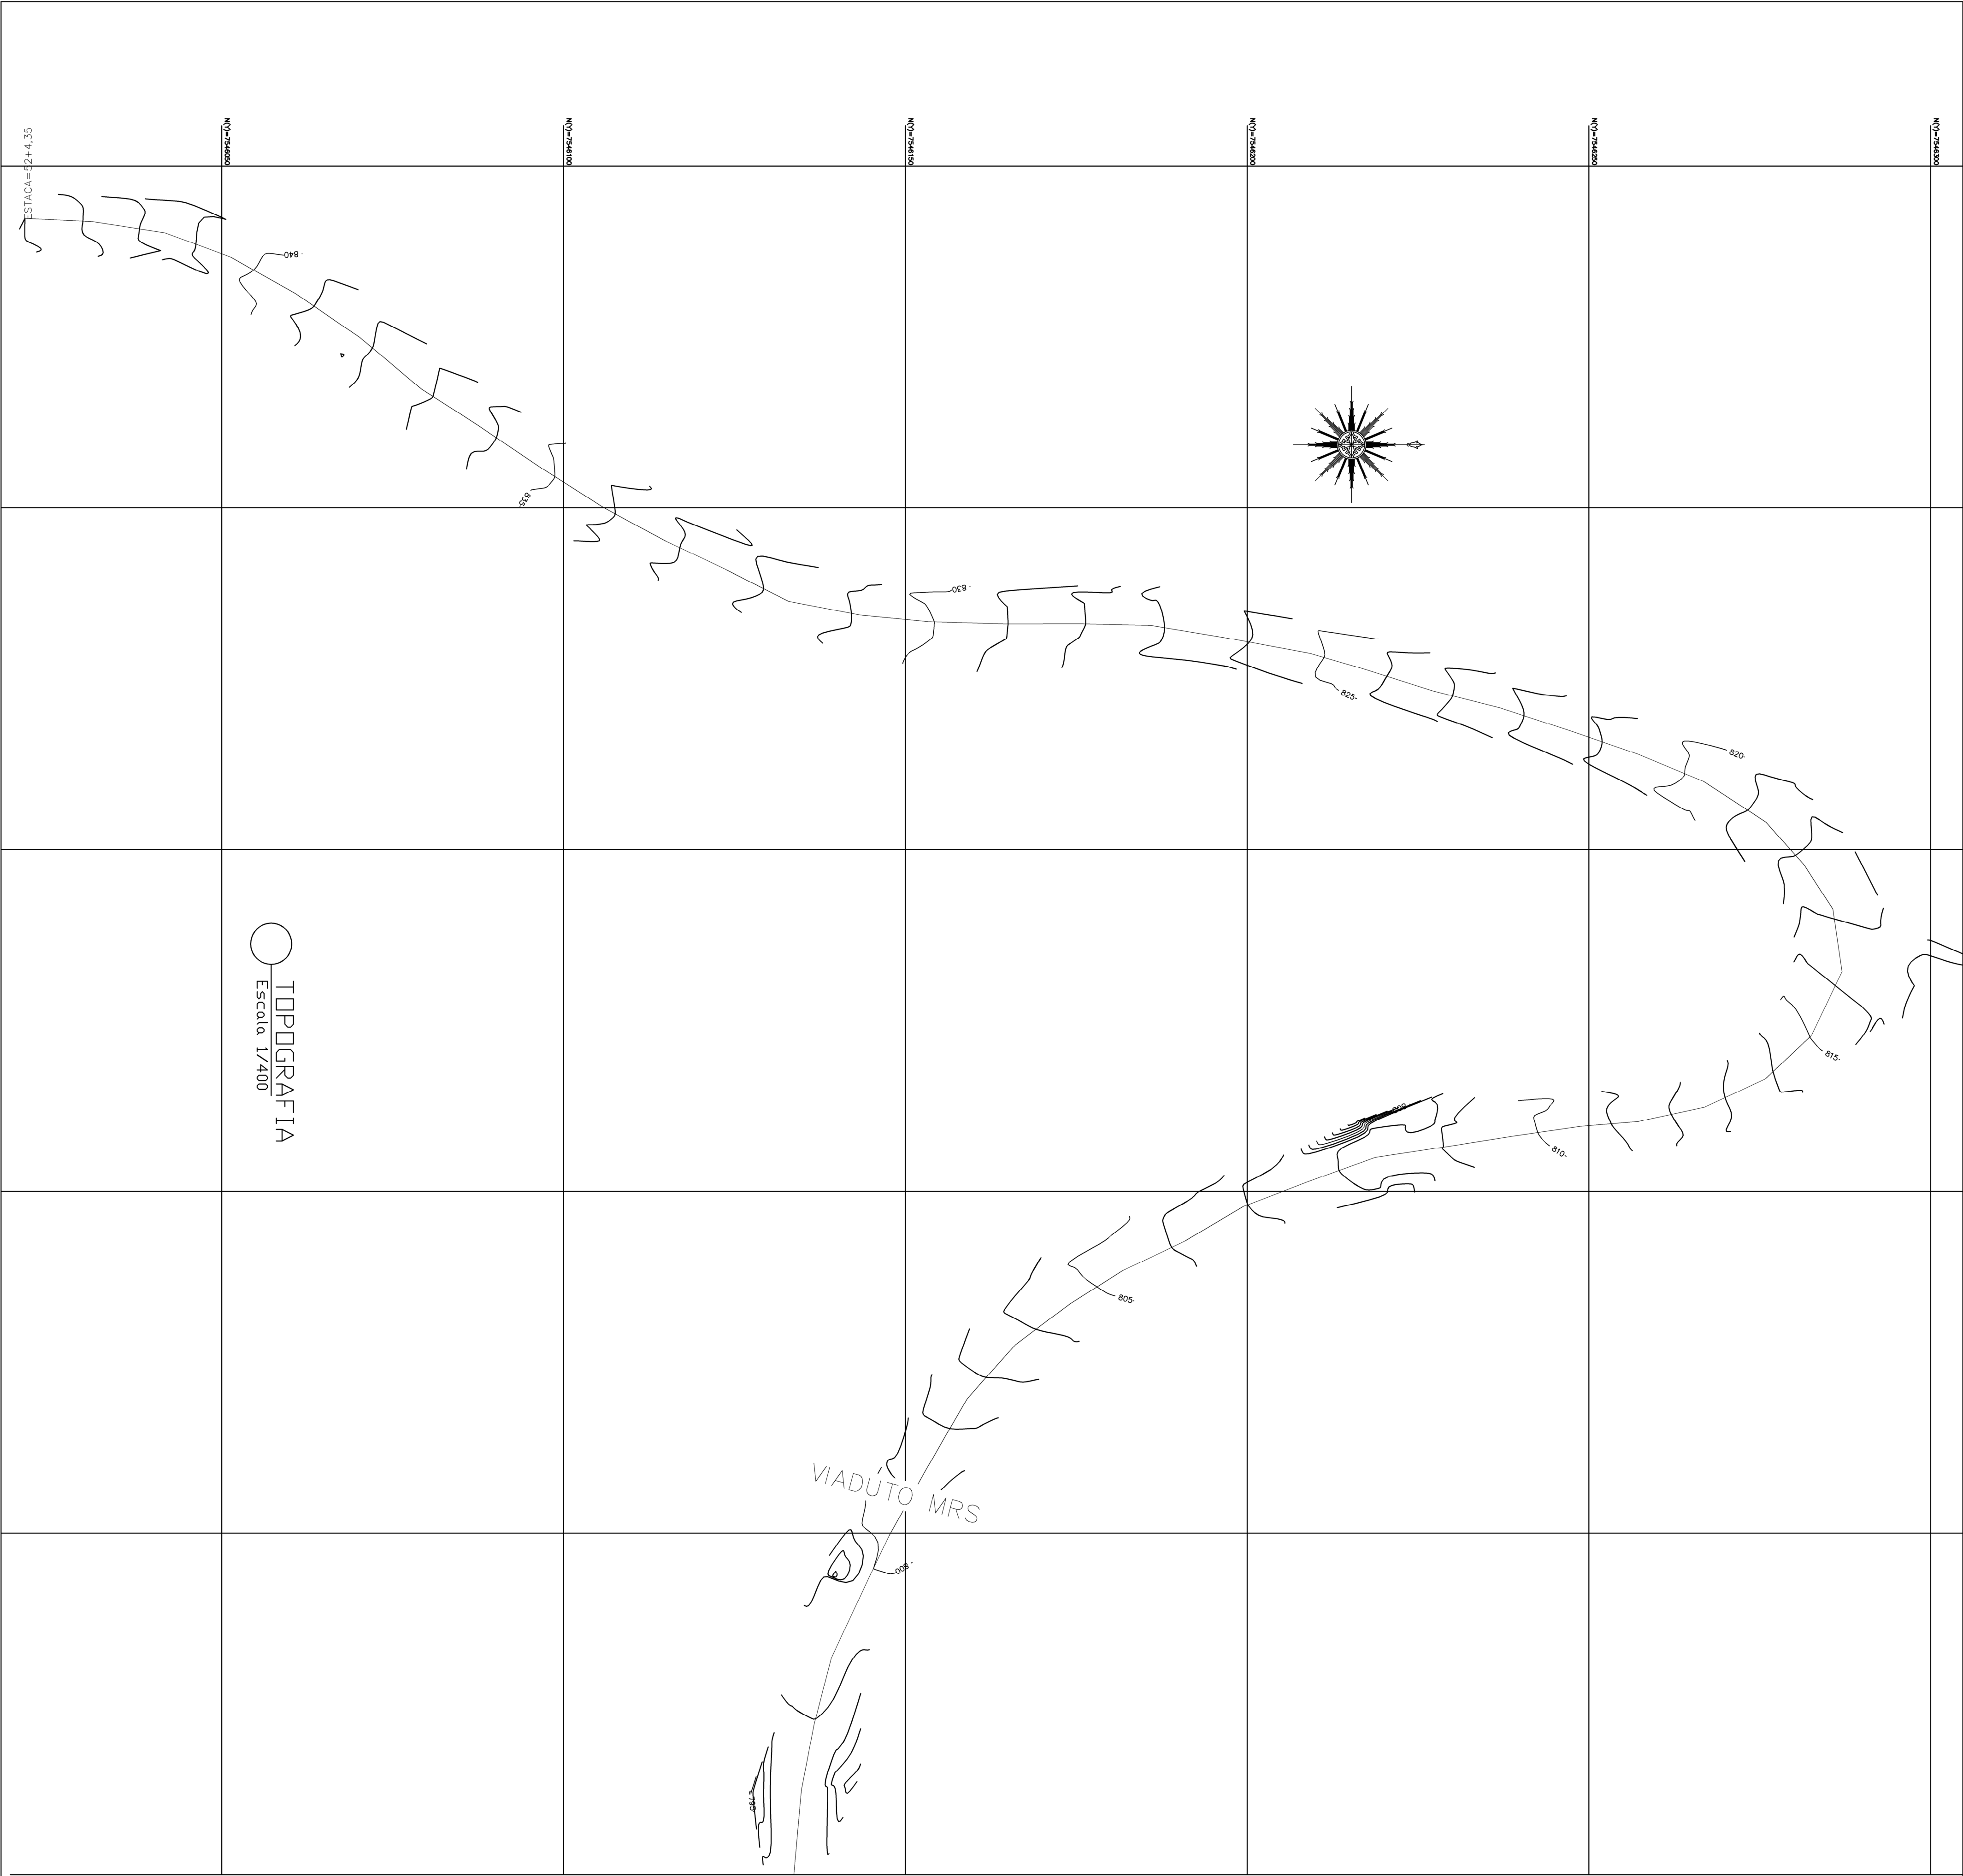


Tabela de Coordenadas			
Ponto	X	Y	Rolo
A	575599.9736	7546133.6959	
B	575587.6261	7546134.7877	
C	575577.9233	7546136.6642	
D	575568.2458	7546139.1878	
E	575558.8087	7546143.6108	
F	575550.3689	7546147.6344	
G	575540.8727	7546152.9369	
H	575530.3398	7546159.0595	
I	575522.4373	7546166.1369	
J	575516.4612	7546174.1565	
K	575511.5724	7546181.8121	
L	575507.2739	7546190.9315	
M	575502.1879	7546199.4890	
N	575498.6324	7546208.8557	
O	575495.0362	7546218.7424	
P	575493.5081	7546228.8082	
Q	575491.9516	7546238.7168	
R	575490.5065	7546248.7946	
S	575489.8225	7546257.2068	
T	575487.7031	7546266.8976	
U	575483.5323	7546275.8472	
V	575477.2557	7546282.5034	
W	575467.8462	7546287.0216	
X	575458.6995	7546285.6834	
Y	575452.1368	7546281.3920	
Z	575446.0372	7546275.9238	
1A	575440.0089	7546266.7342	
1B	575436.0776	7546257.1898	
1C	575432.7156	7546247.5111	
1D	575429.2573	7546237.0437	
1E	575426.7195	7546227.0467	
1F	575423.5736	7546216.9851	
1G	575421.3092	7546209.2659	
1H	575419.1821	7546197.9697	
1I	575417.2124	7546185.9409	
1J	575416.9631	7546175.5965	
1K	575416.9871	7546164.6617	
1L	575416.6593	7546153.4582	
1M	575415.6942	7546143.2872	
1N	575413.6799	7546132.9106	
1O	575409.0677	7546123.8555	
1P	575404.9002	7546114.9928	
1Q	575399.8121	7546105.5707	
1R	575394.1793	7546096.7767	
1S	575388.1247	7546087.7802	
1T	575382.6367	7546079.2336	
1U	575375.0267	7546070.1564	
1V	575368.6230	7546060.7476	
1W	575363.3456	7546051.3714	
1X	575359.7751	7546041.6985	
1Y	575358.1373	7546031.1215	
1Z	575357.6748	7546021.2012	



PREFEITURA MUNICIPAL DE

PASSA VINTE - MG

Projeto

Execução de Pavimento em Estradas

Vicinalis do Município

Convênio: 908356, DGU - 1074298-50, Siconv

276540/2020

Data: 21/06/2021

Folha: 1/1

Folha: 1986100809 ART - MGE021039236

Resp. Técnico:

Ruy Marcondes Rezende - CREA-