

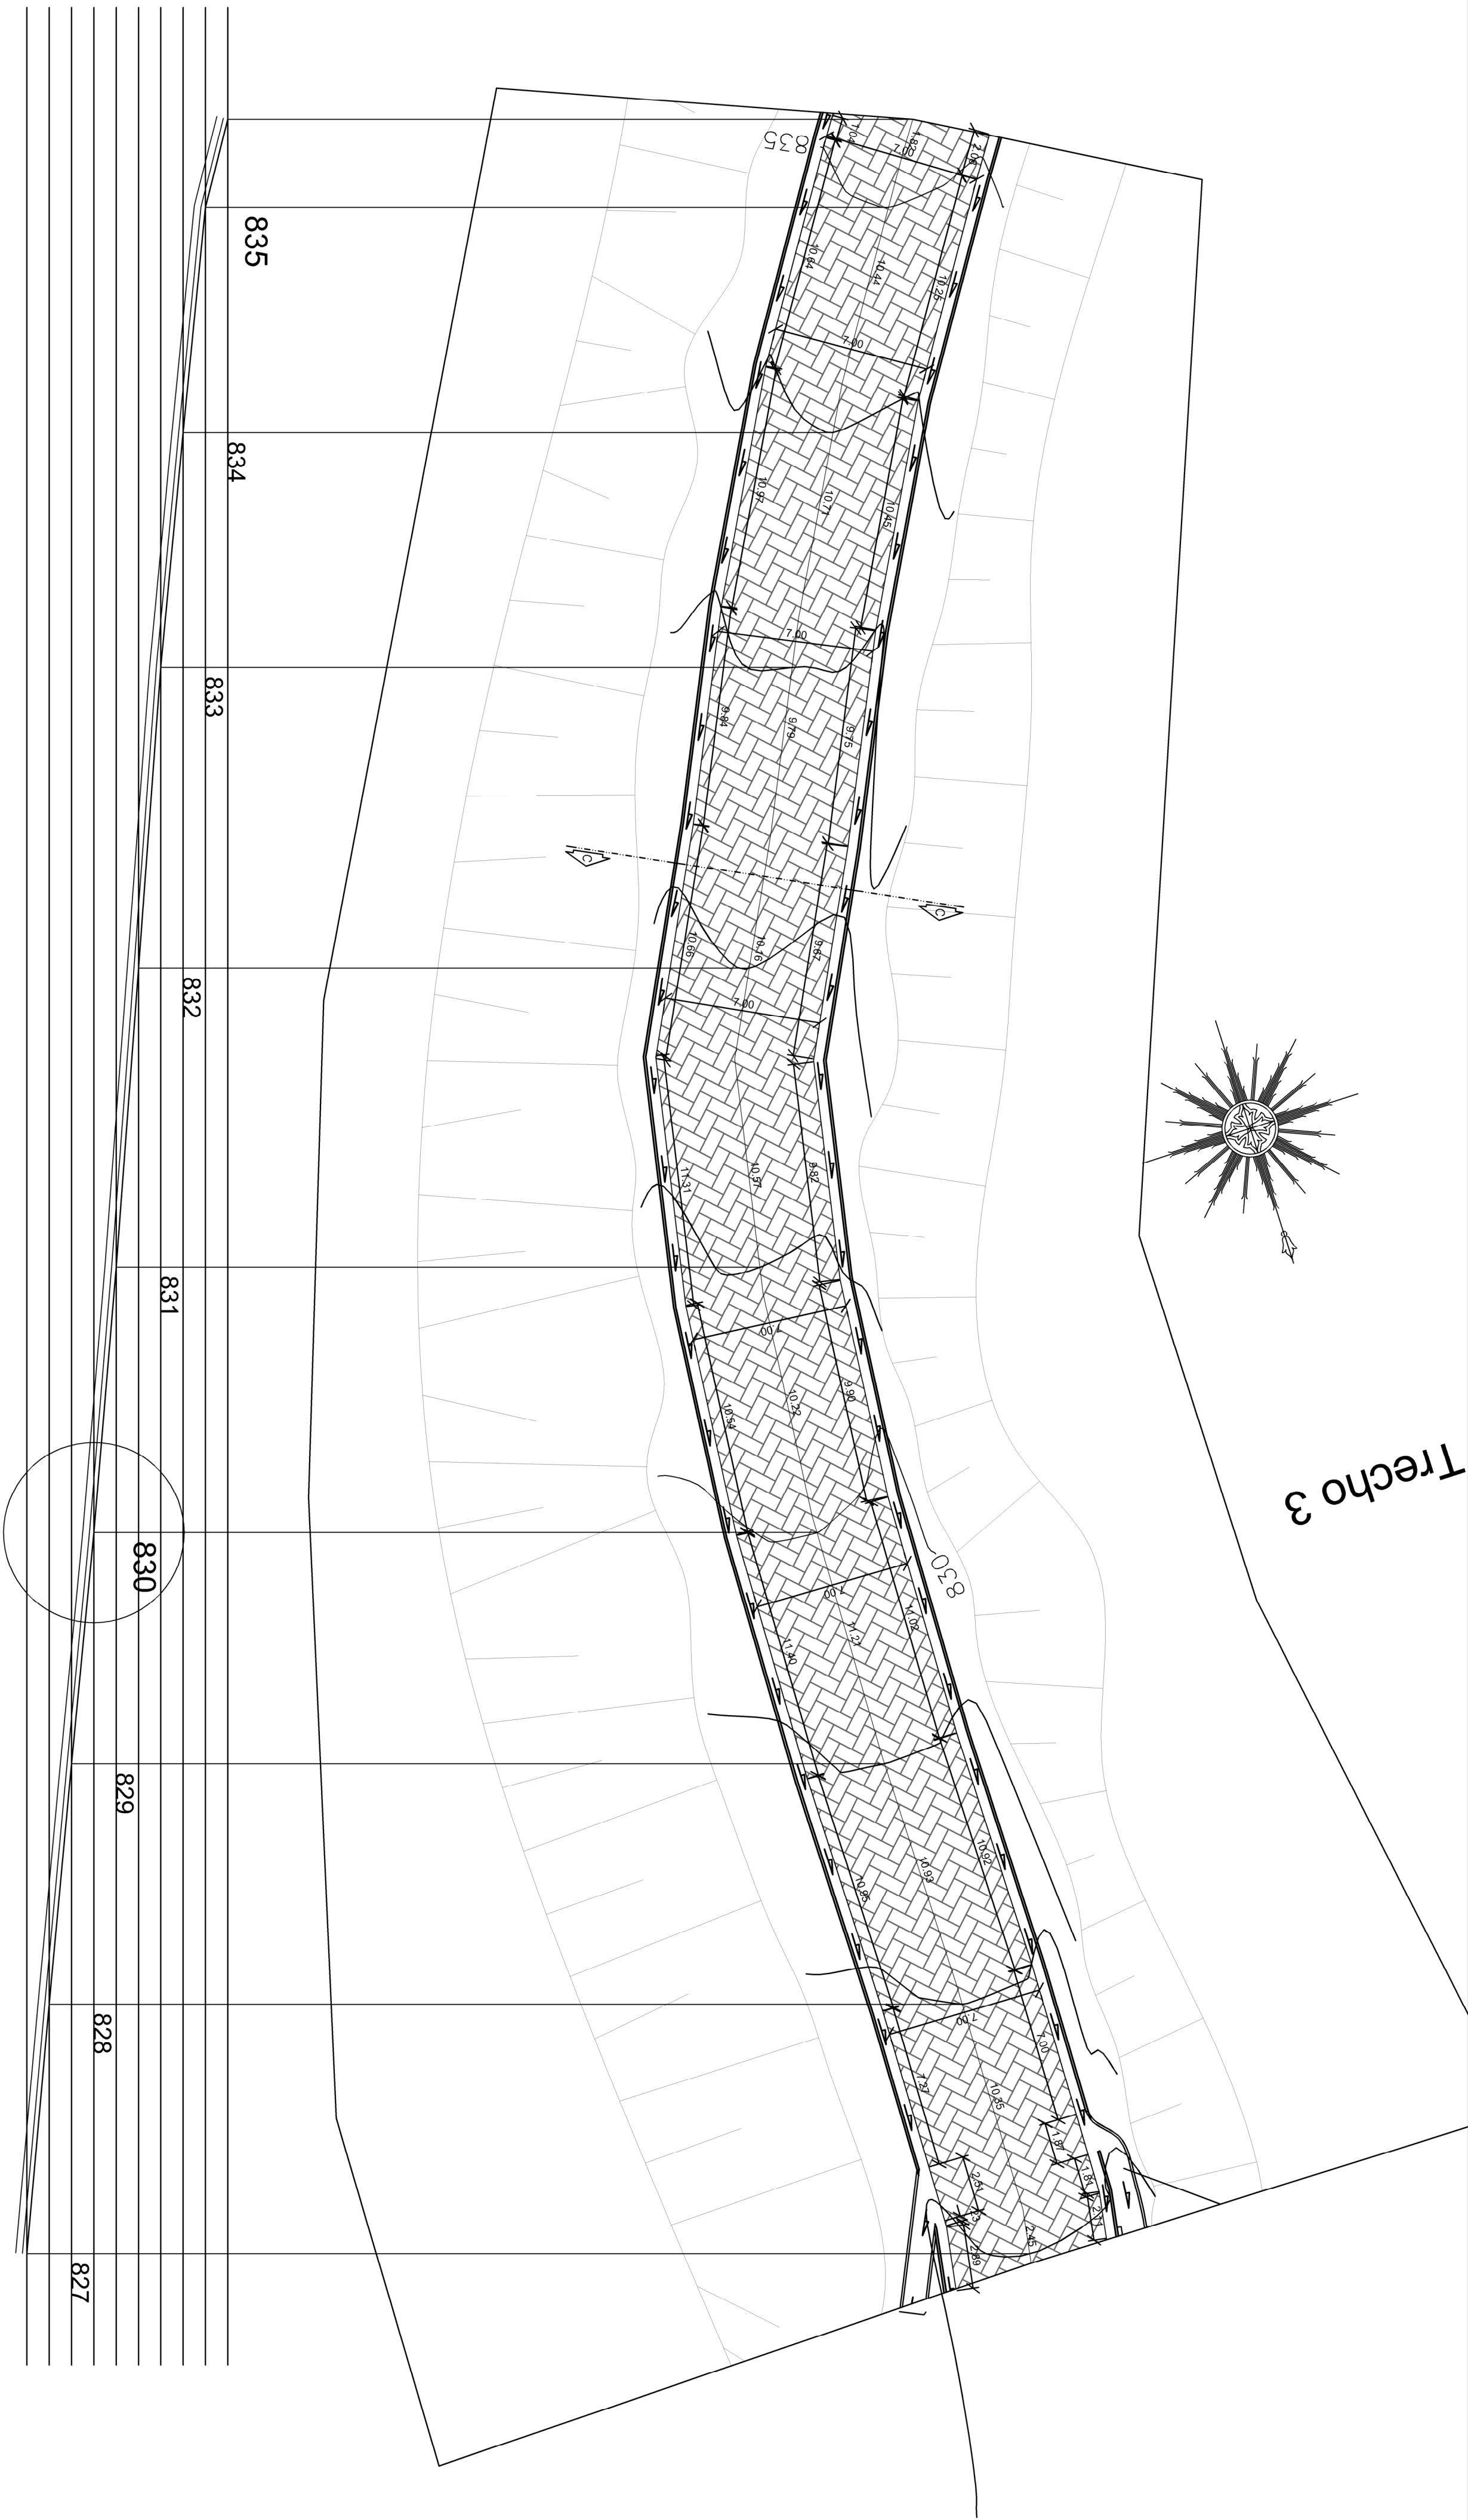


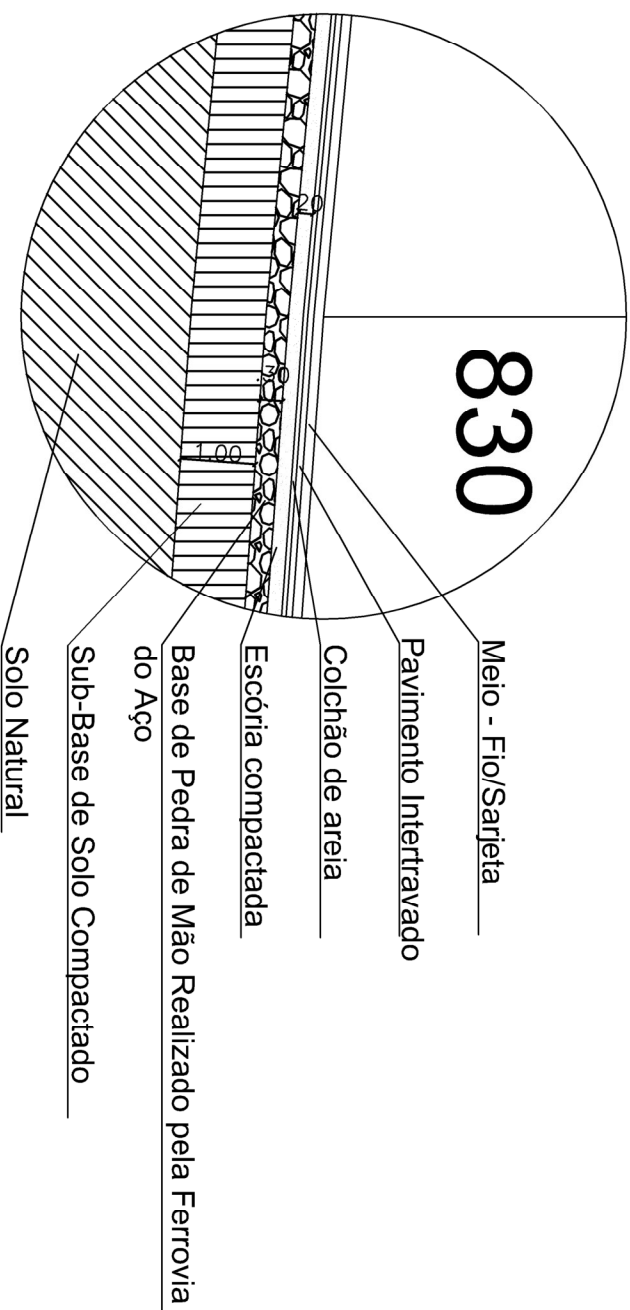

Perfil Longitudinal trecho 3

Escala 1/200

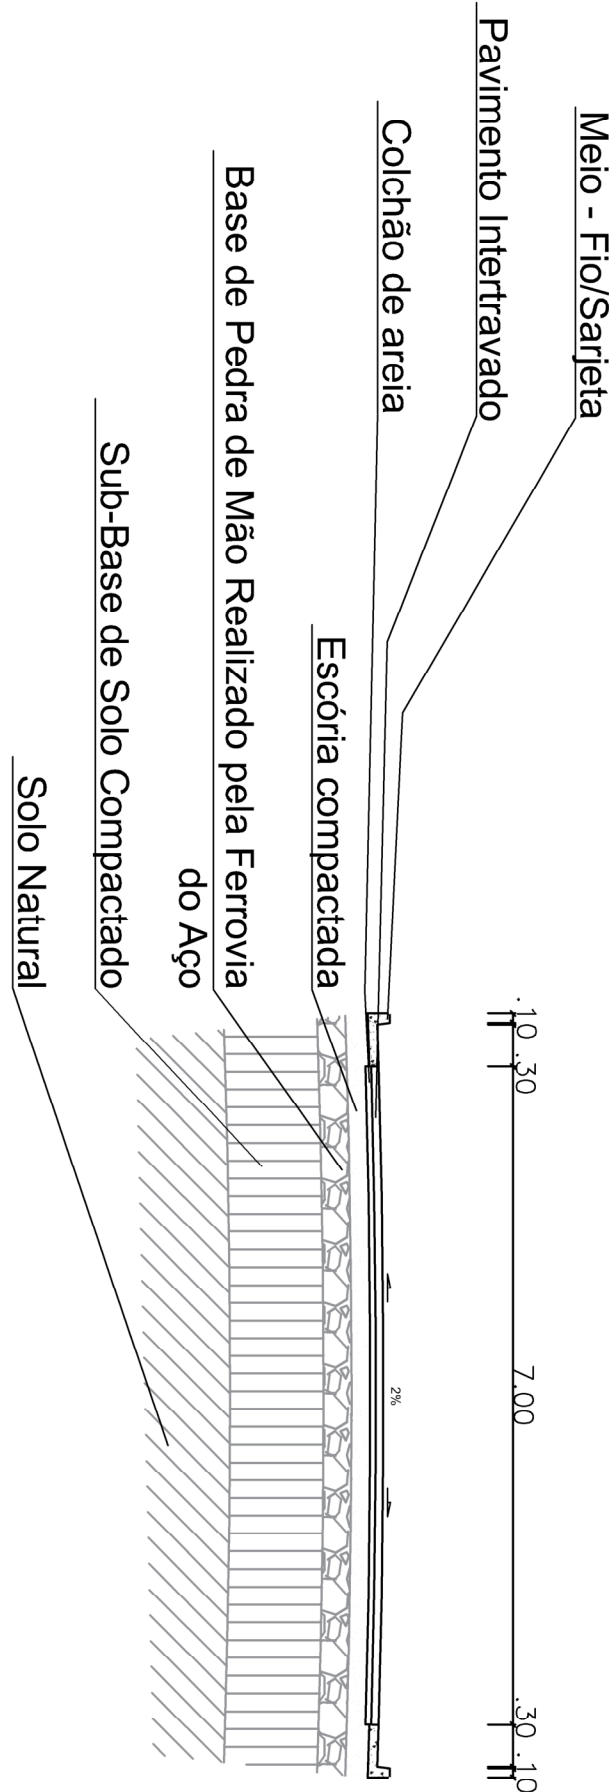

Corte Longitudinal

Escala 1/75